


2 SECOND FLOOR PLAN  
A-1.1 SCALE 1/8" = 1'-0"



1 FIRST FLOOR PLAN  
A-1.1 SCALE 1/8" = 1'-0"

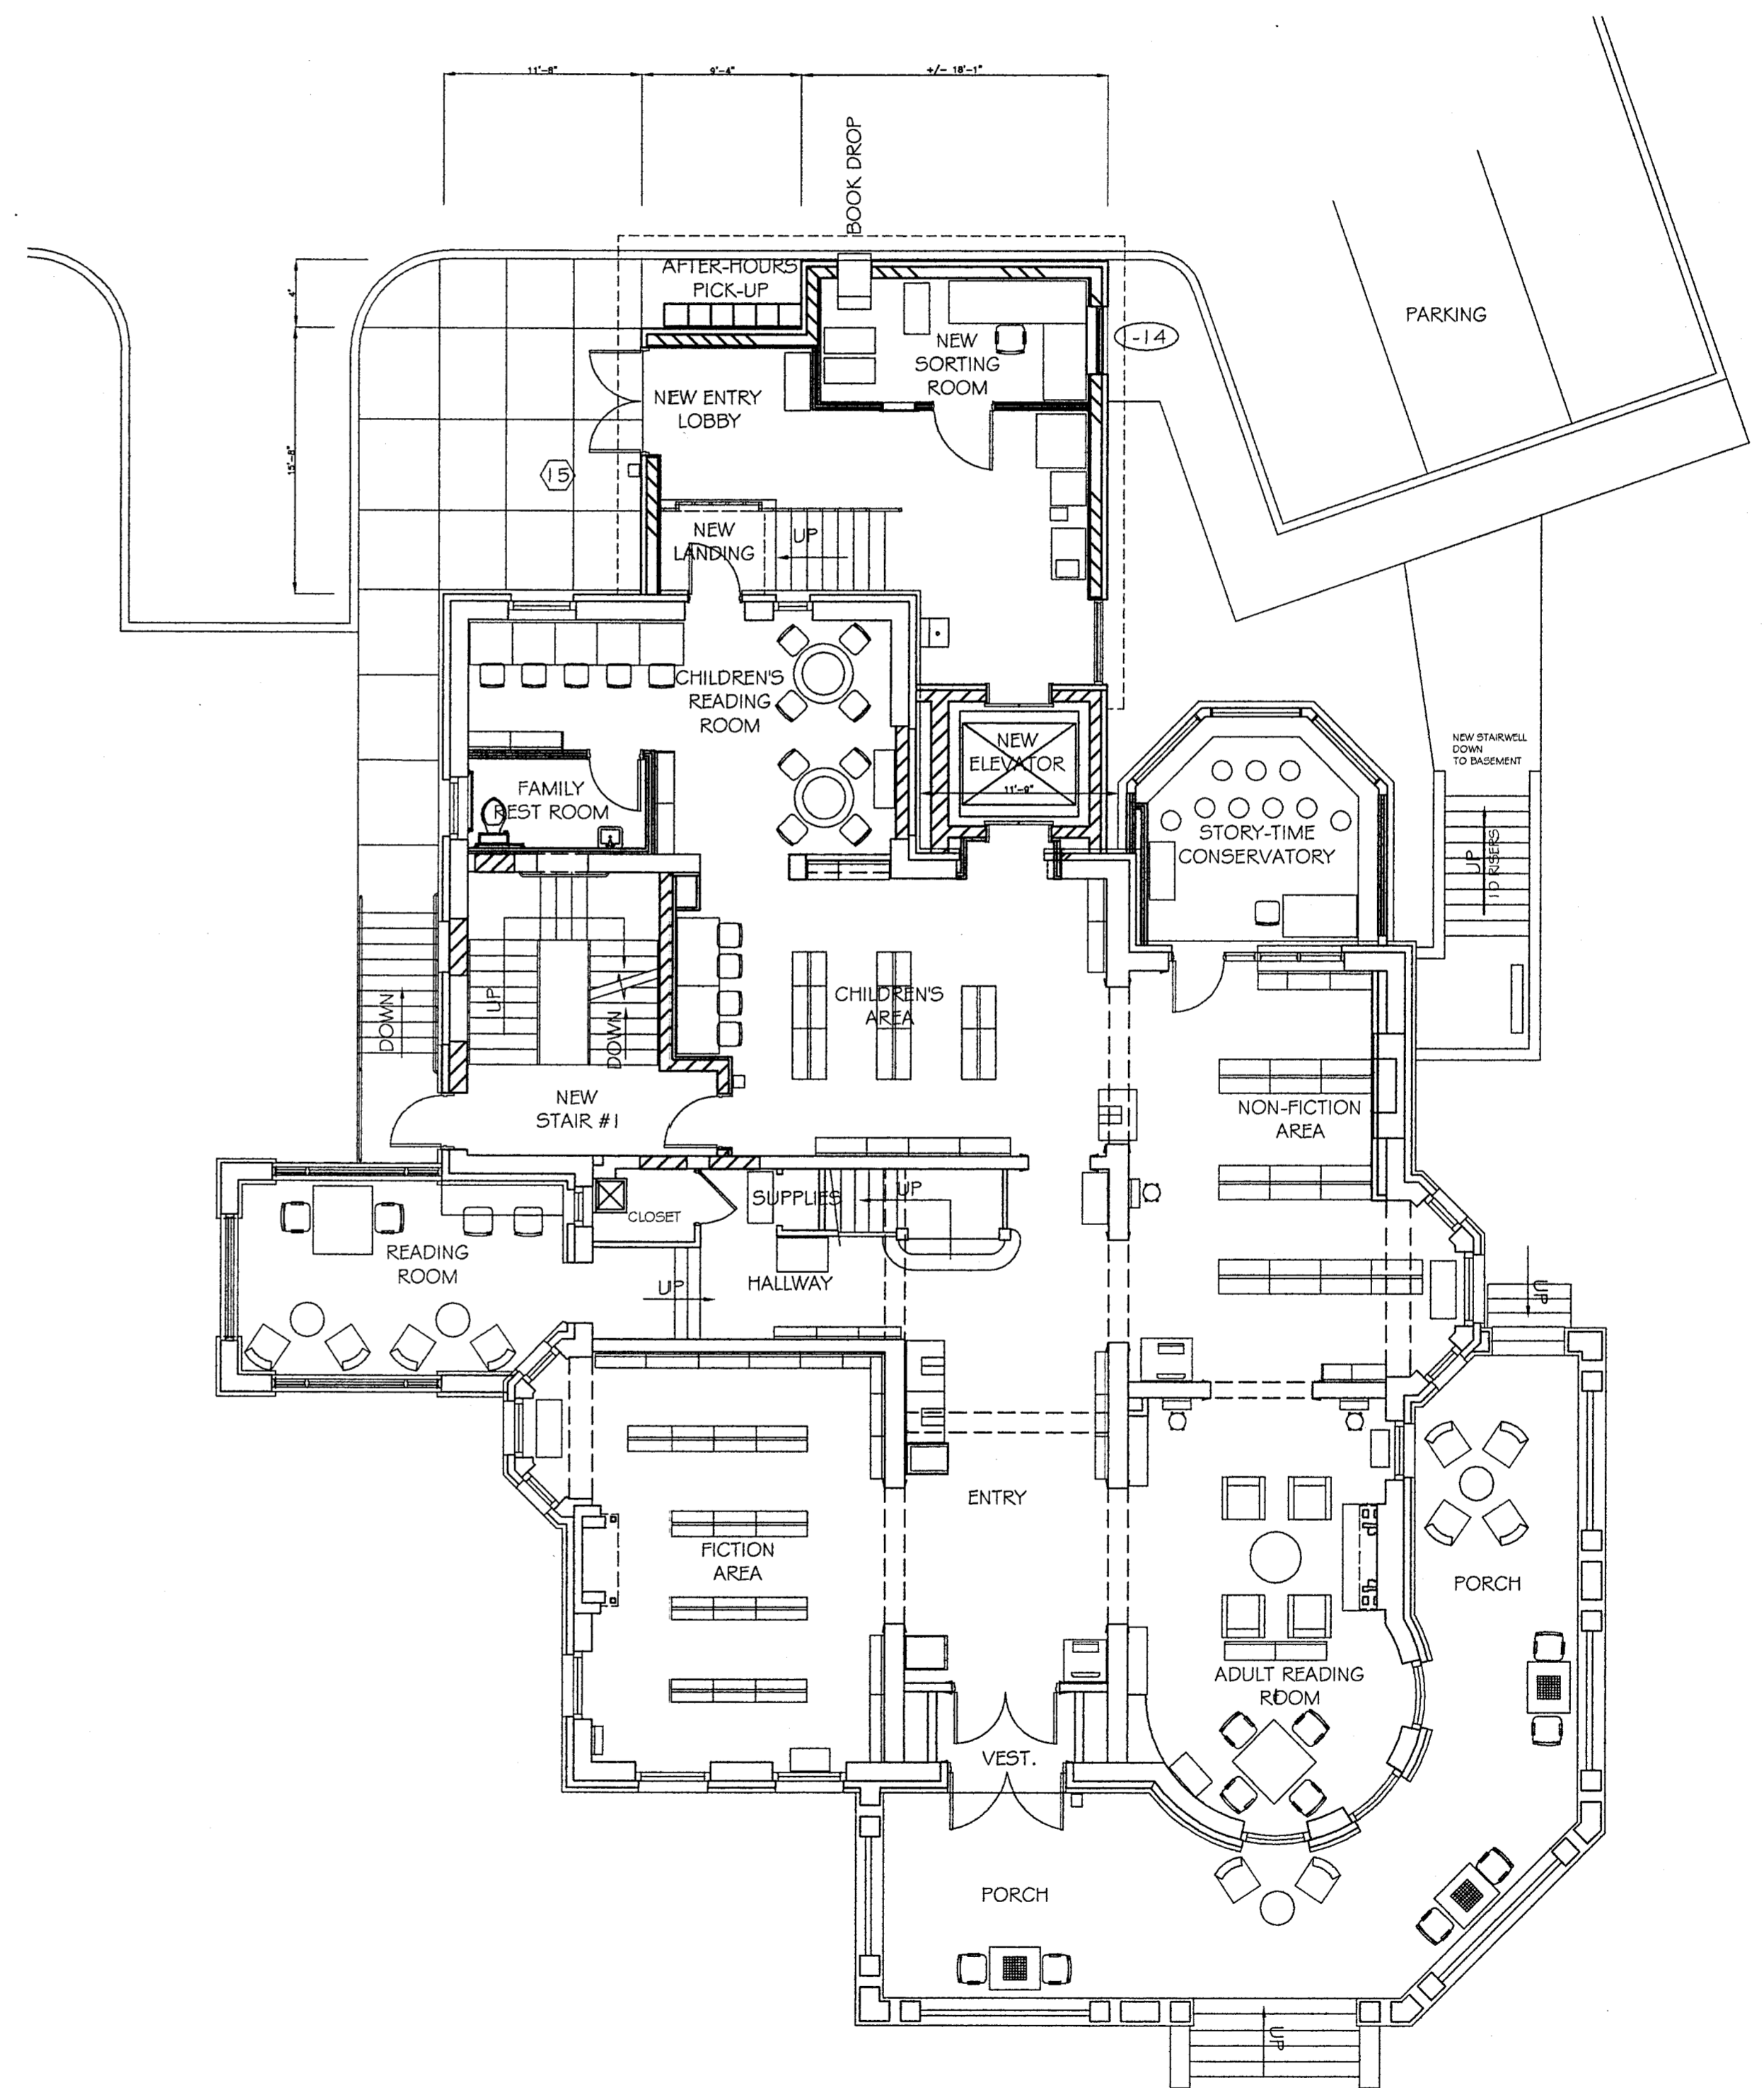

**McCLOREY & SAVAGE**  
**ARCHITECTS**  
5757 MARIEMONT AVENUE, SUITE 101  
CINCINNATI, OHIO 45227

THE CLIFTON BRANCH LIBRARY  
ADDITION AND RENOVATION  
THE PUBLIC LIBRARY OF CINCINNATI  
AND HAMILTON COUNTY  
800 VINE STREET  
CINCINNATI, OHIO 45202

DATE: 11/8/13  
FILE: P.L.C.H.C.  
PROJECT# P.L.C.H.C.

A-1.1

SHEET NO. 1 OF 1